


76' x 48' - 3650 SQ. FT.

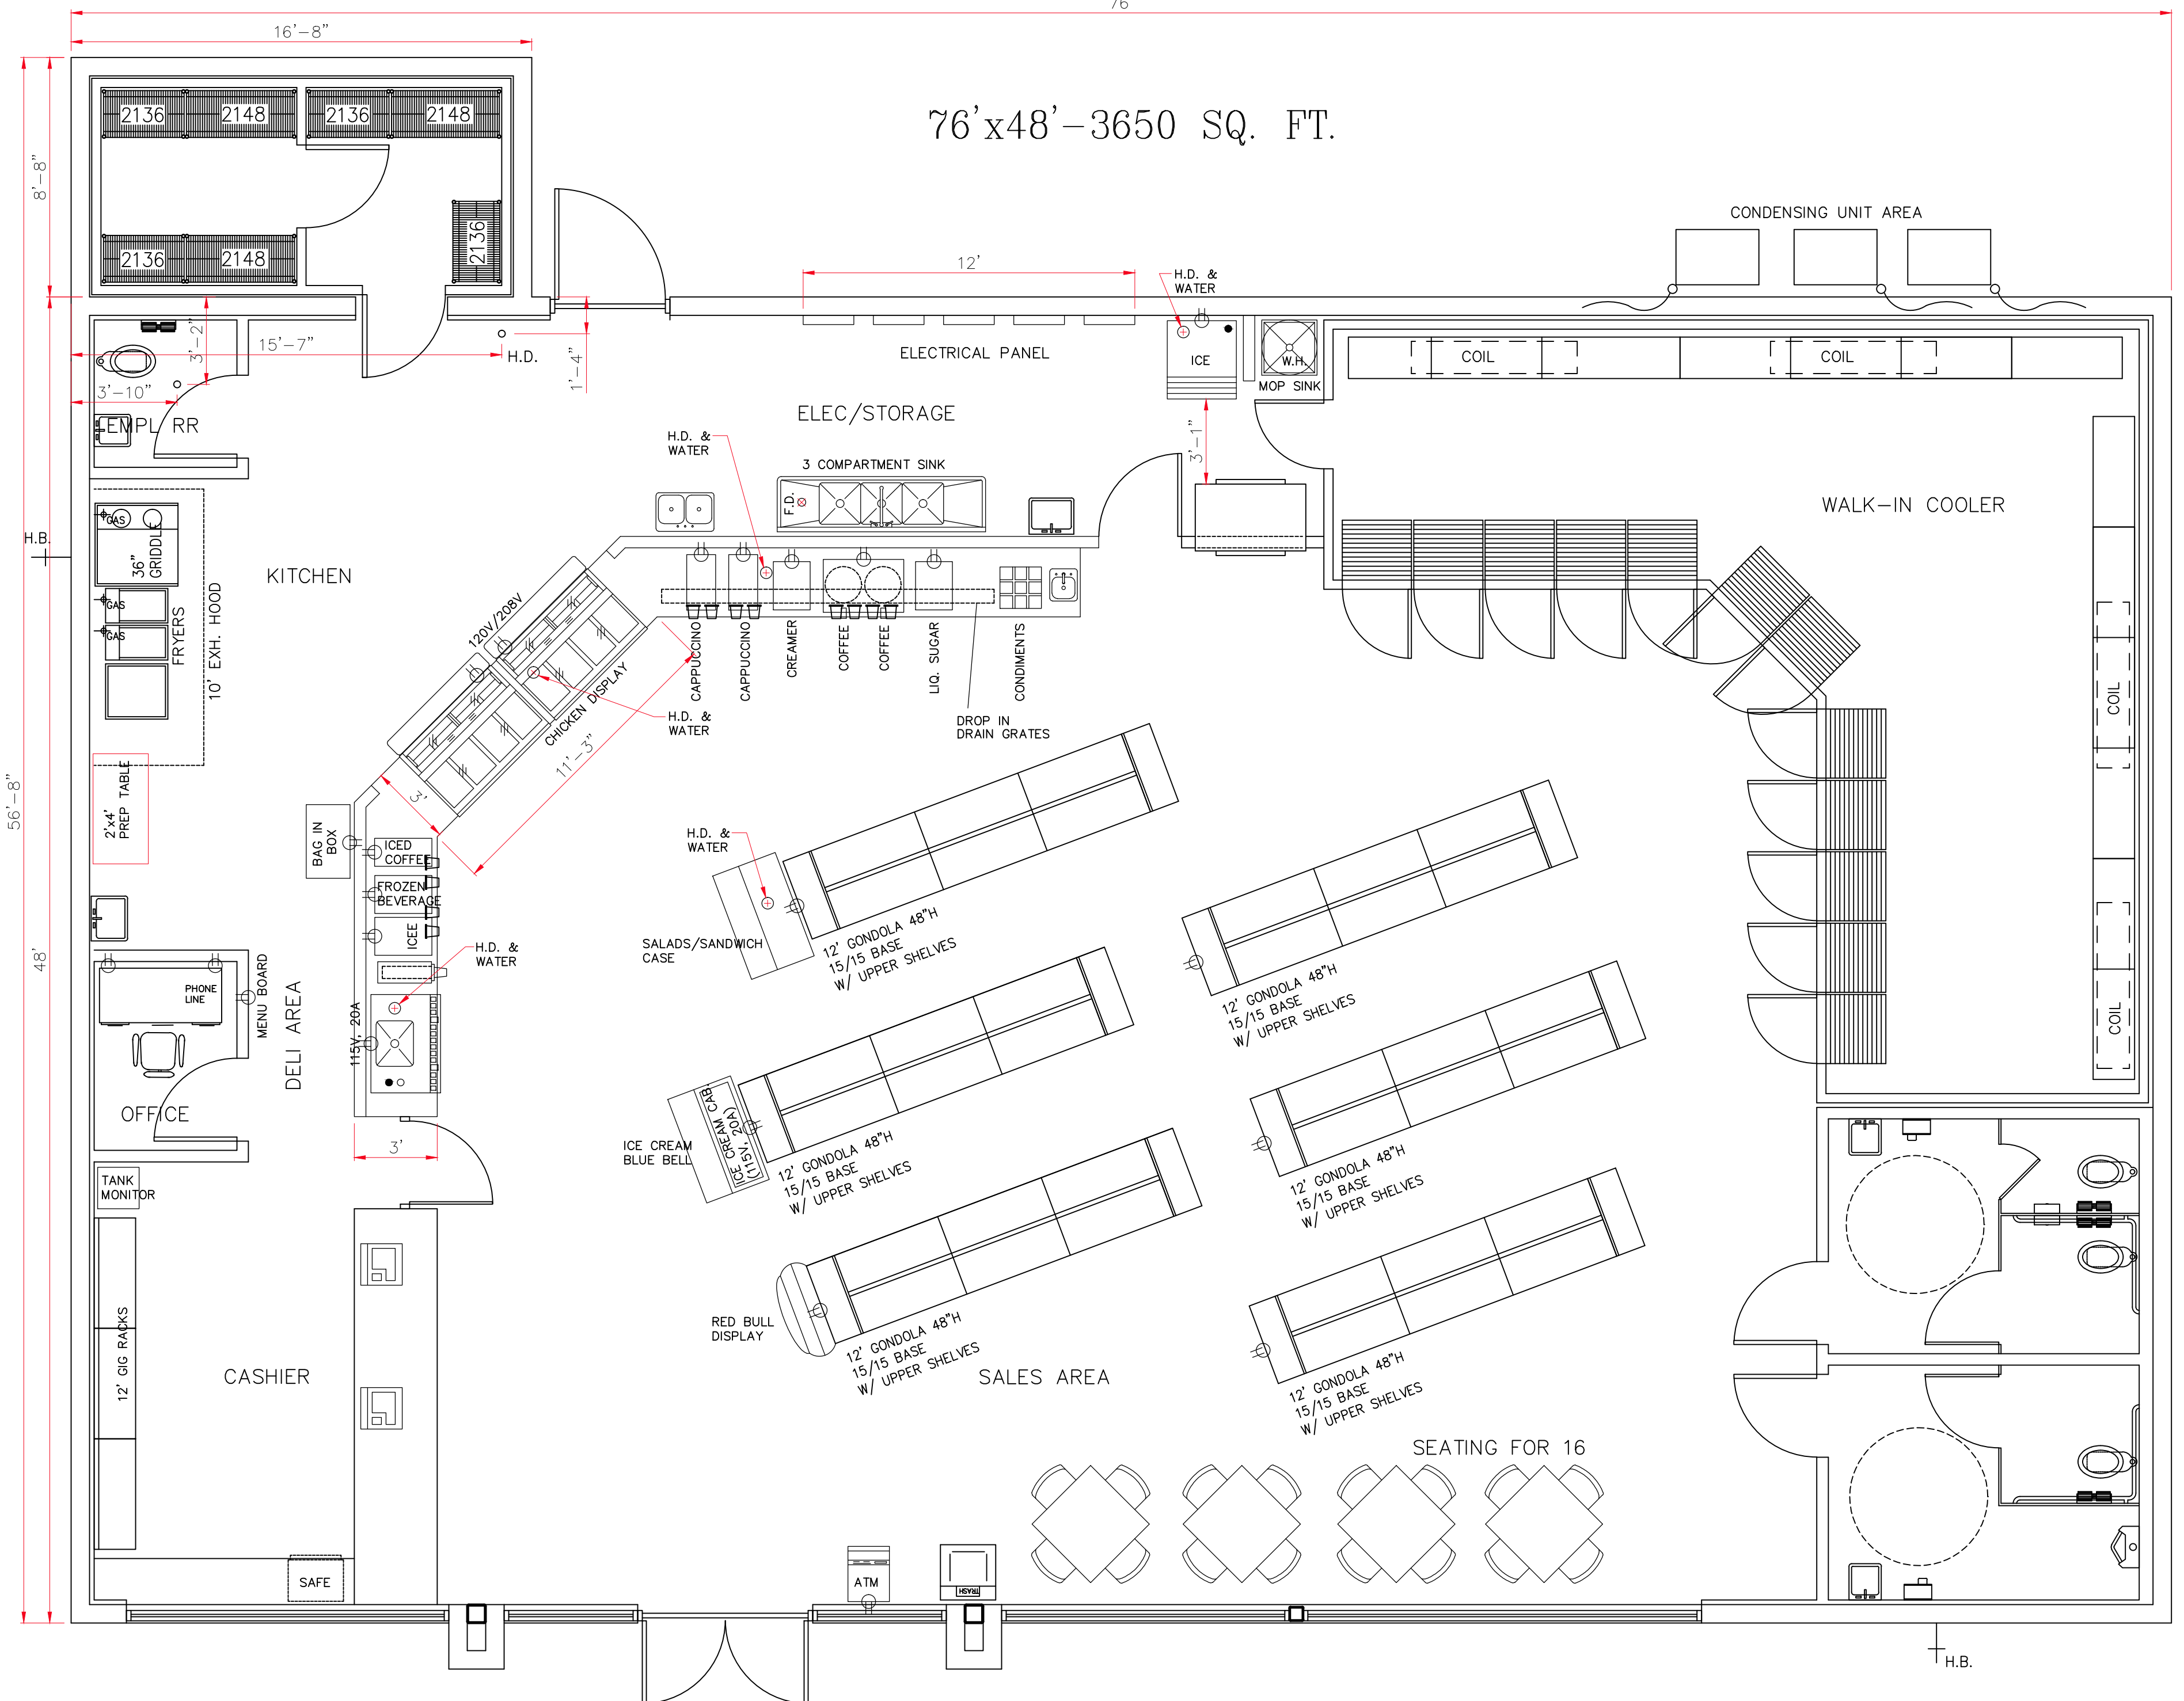

THIS DRAWING HAS BEEN PREPARED FOR AND IS THE PROPERTY OF COMMERCIAL REFRIGERATION, INC. AND IS TO BE USED ONLY IN CONNECTION WITH PERFORMANCE OF WORK BY COMMERCIAL REFRIGERATION INC. REPRODUCTION IN WHOLE OR IN PART FOR ANY OTHER PURPOSE IS EXPRESSLY FORBIDDEN.